


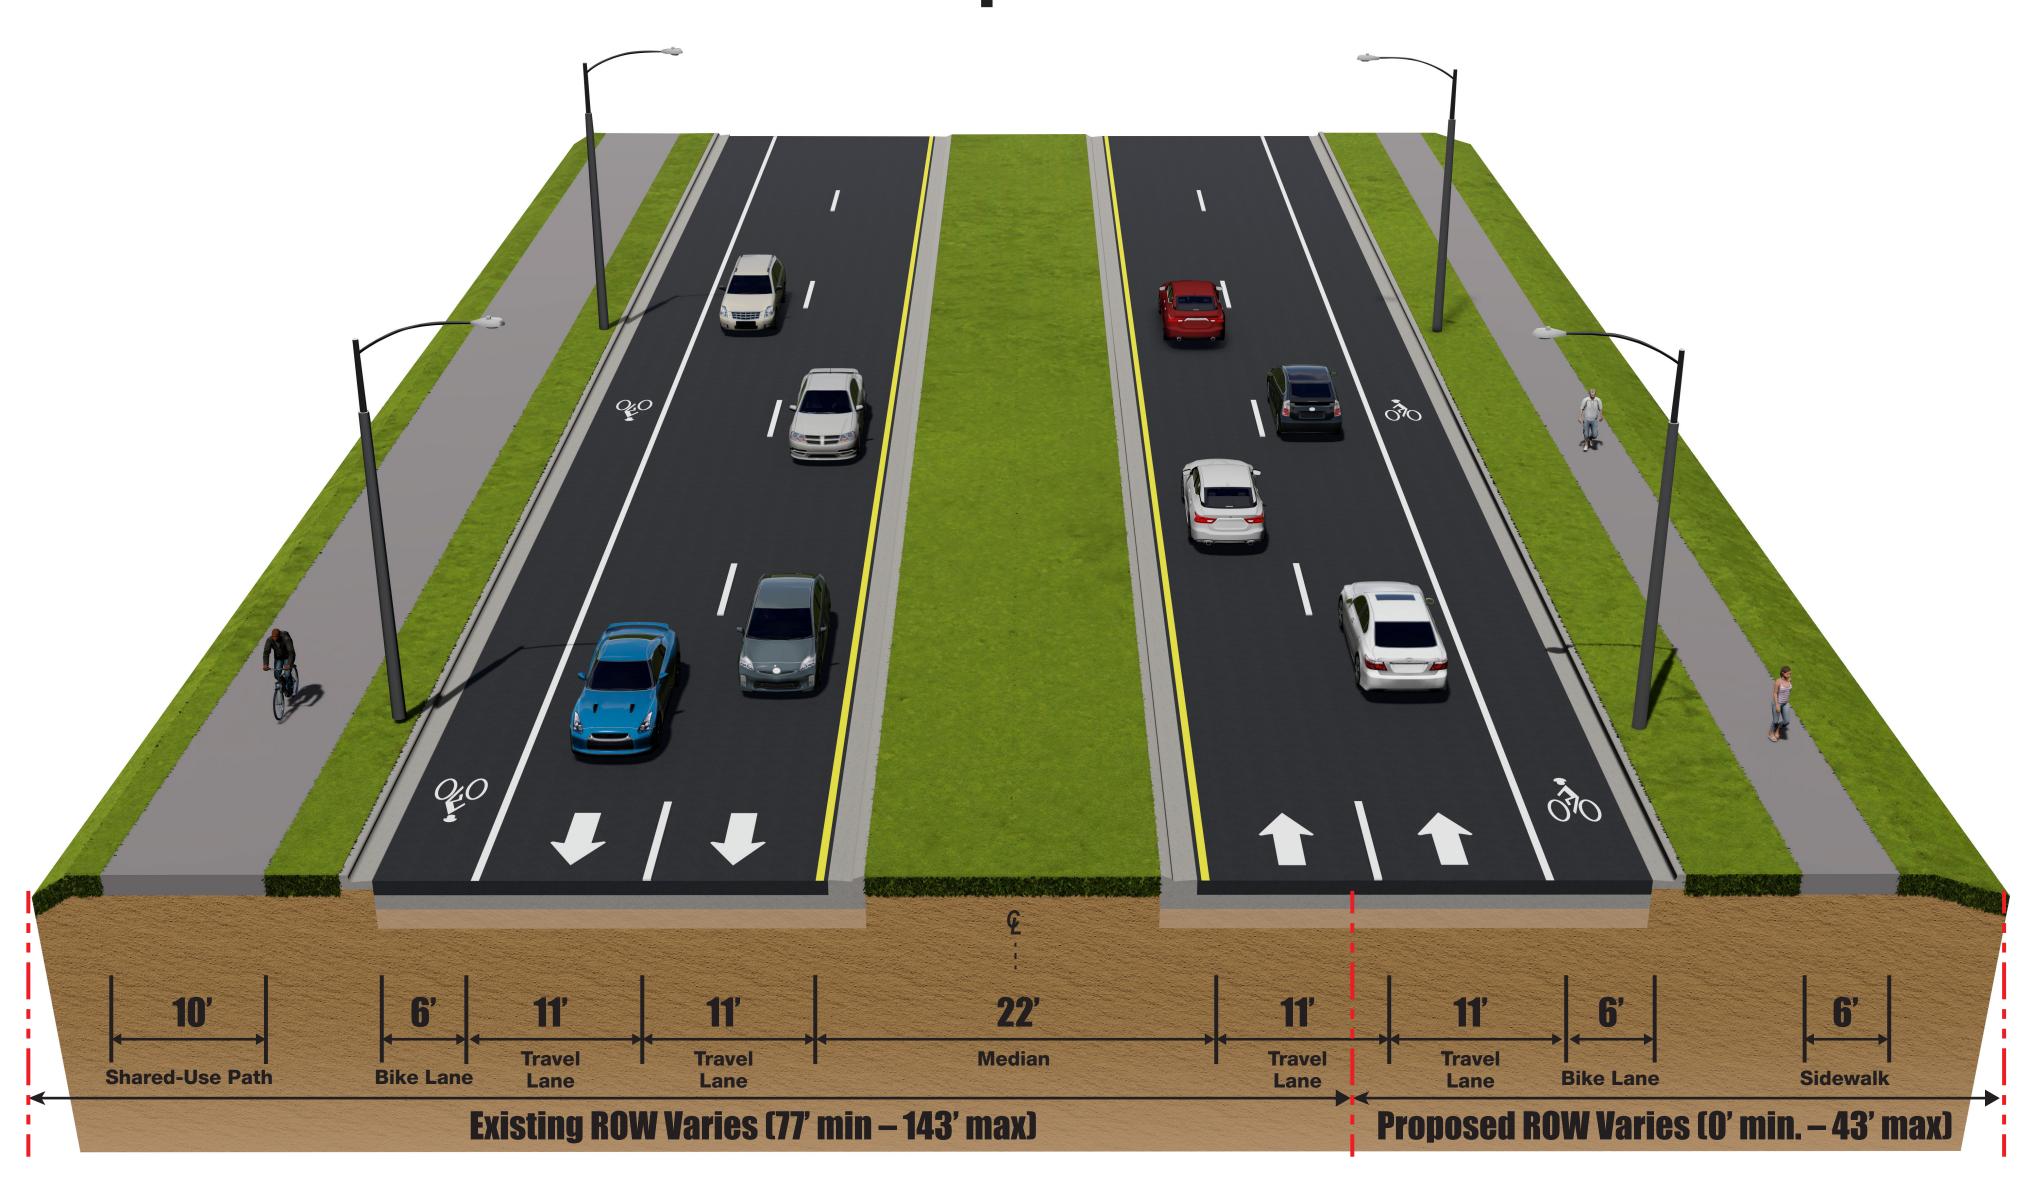

PREFERRED ALTERNATIVE TYPICAL SECTIONS

Proposed



Proposed Bridge

