



INTERSECTION OPTIONS - MULHOLLAND ROAD

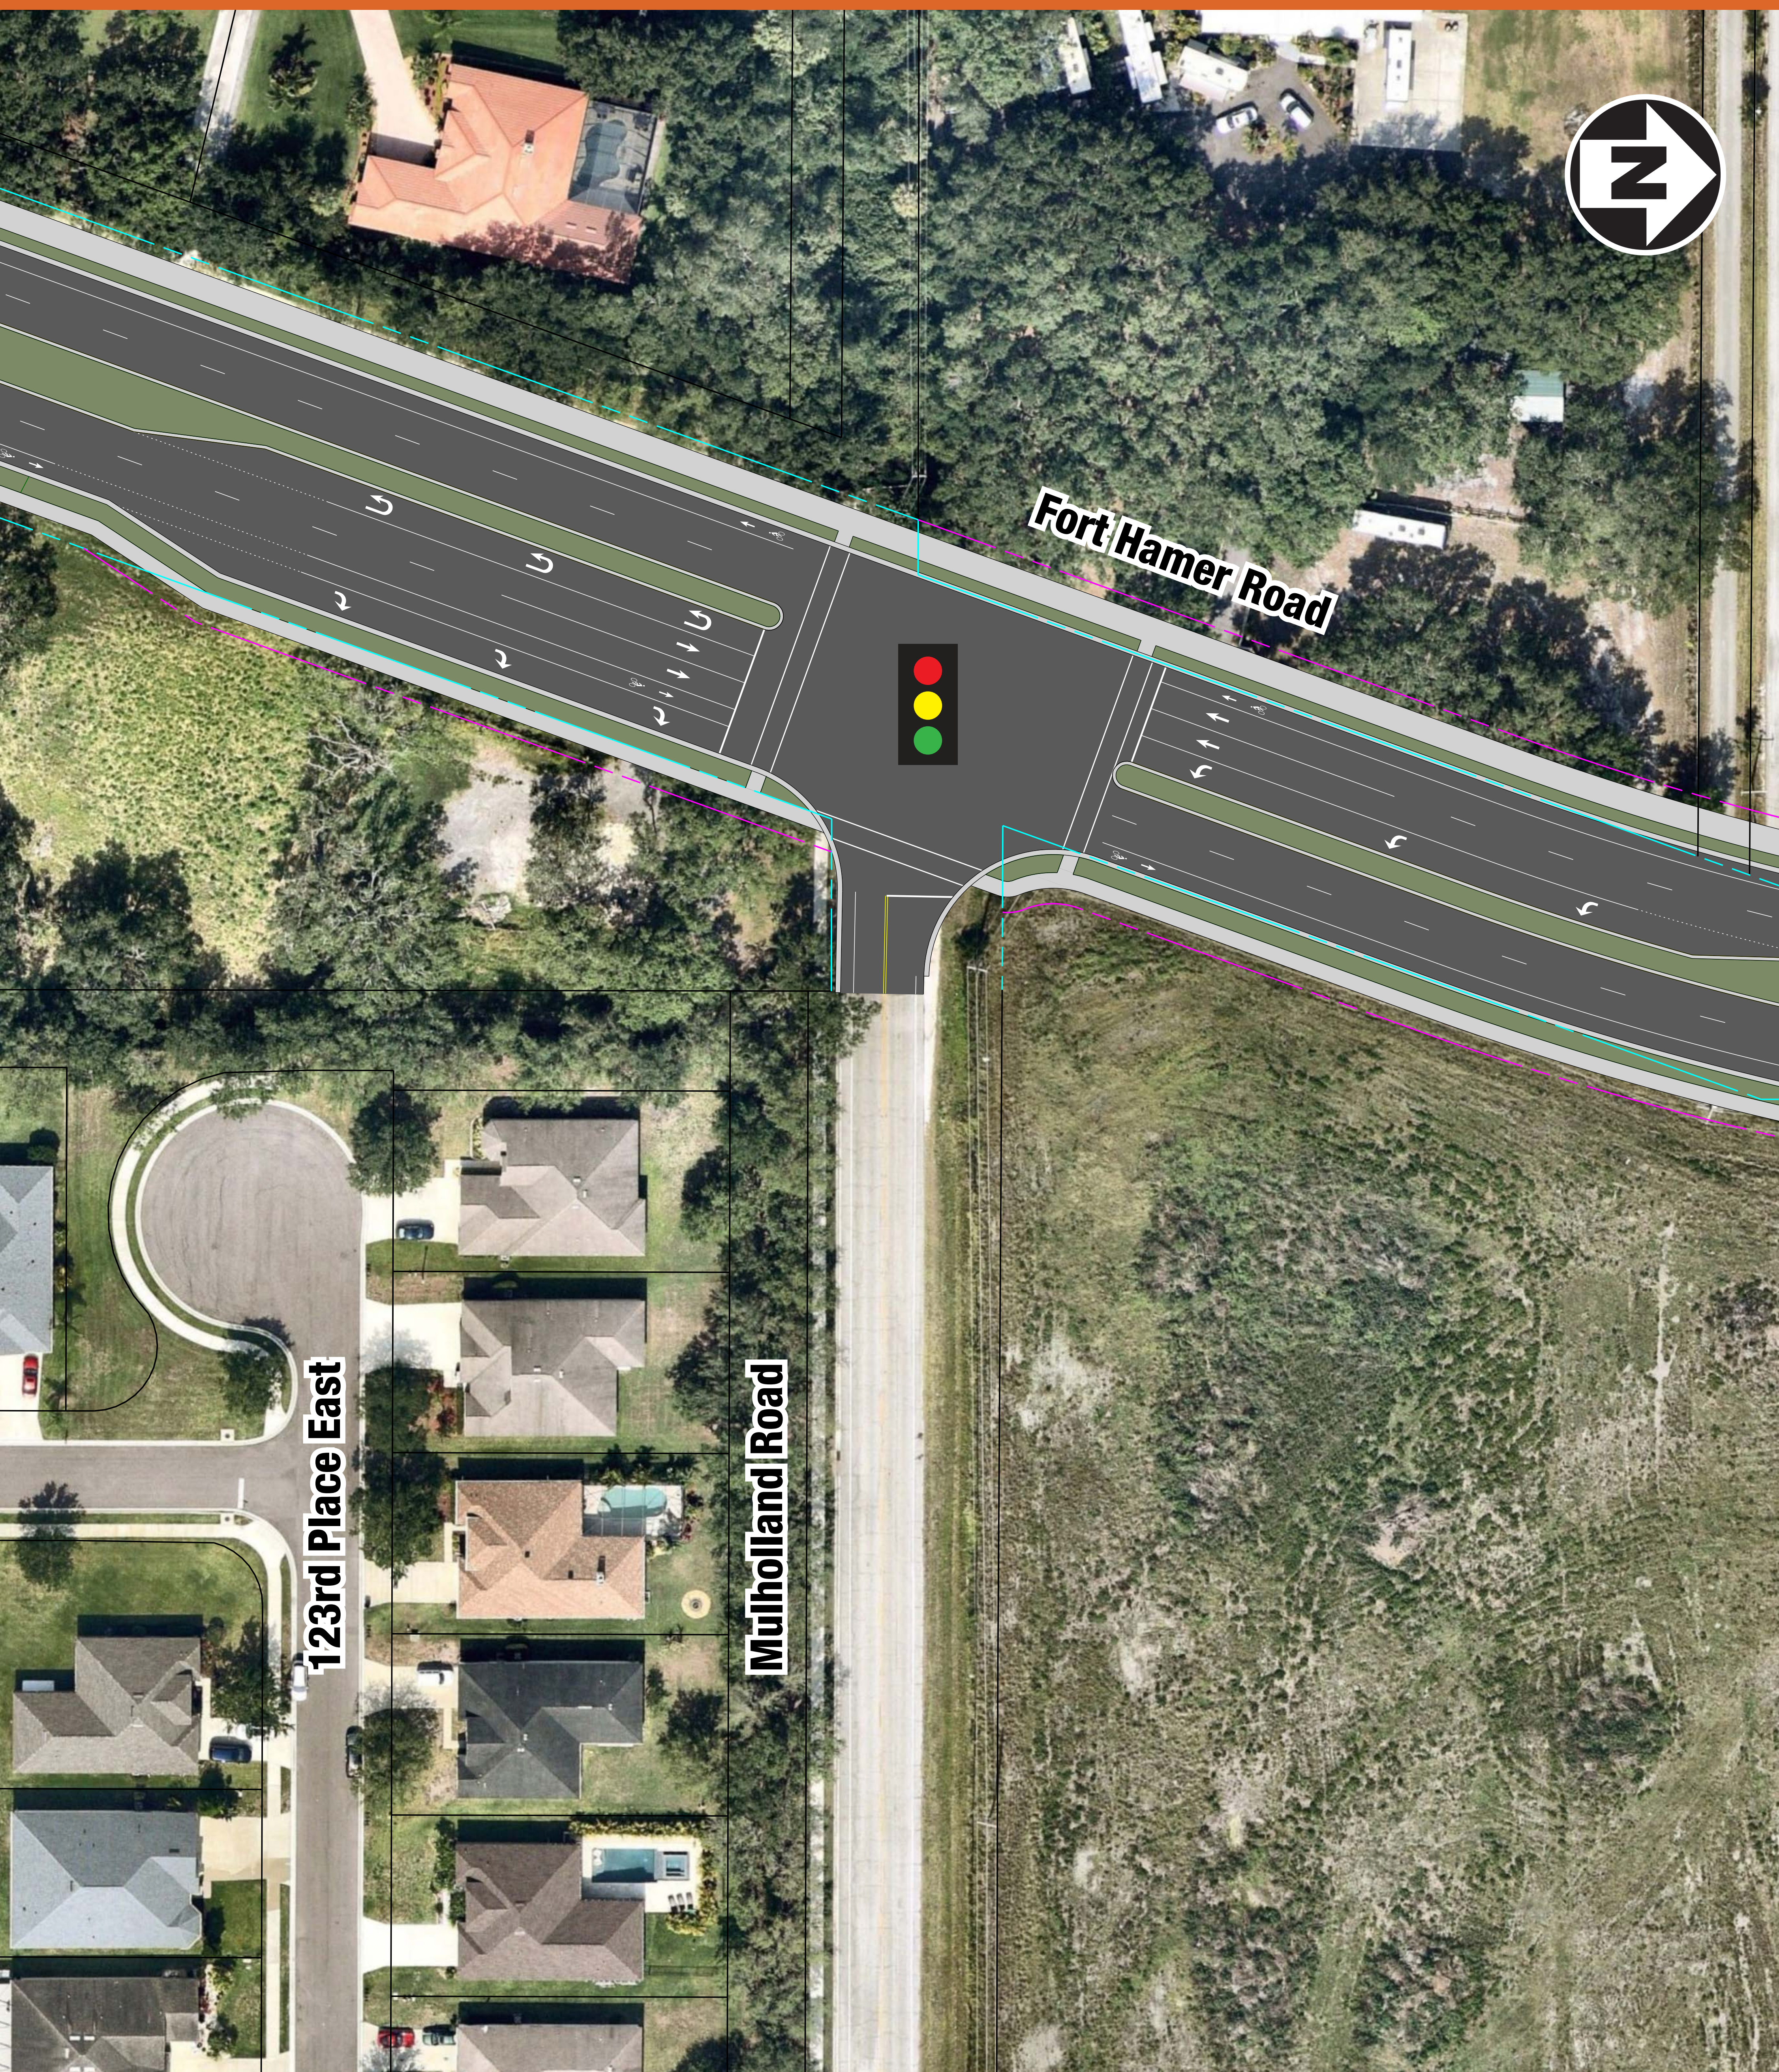

Alternative 1

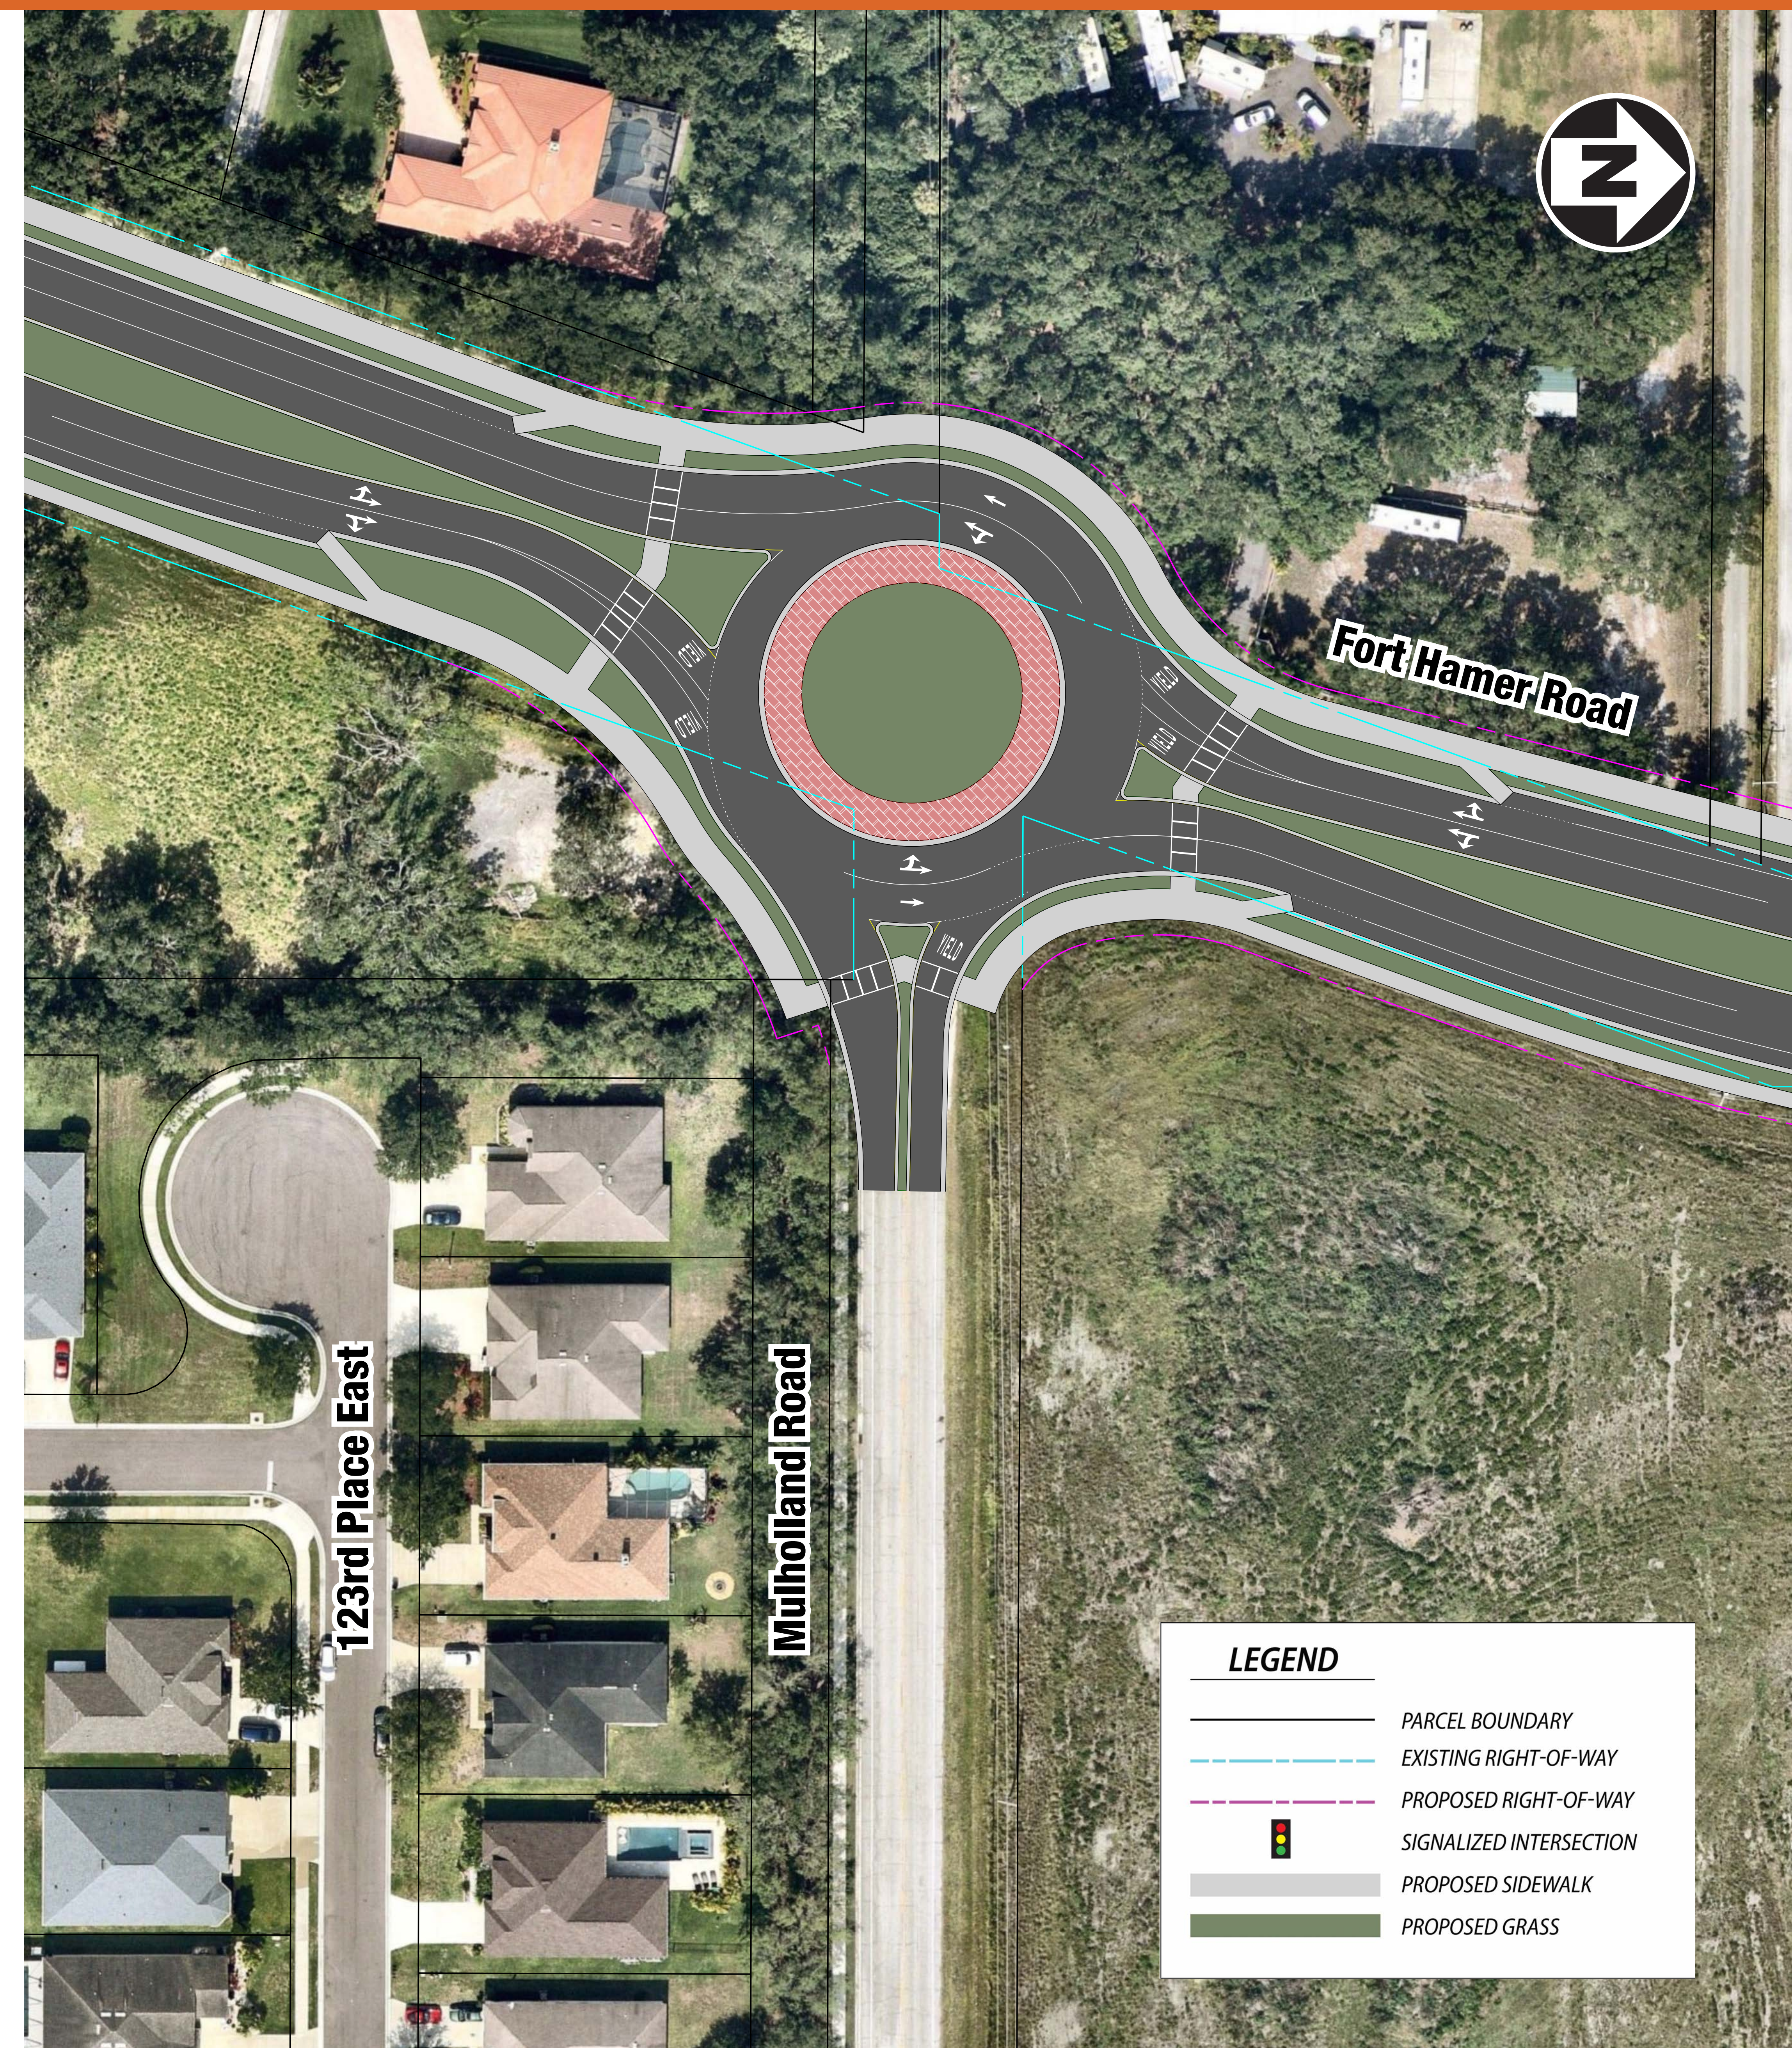

Alternative 2

LEGEND

- PARCEL BOUNDARY
- EXISTING RIGHT-OF-WAY
- PROPOSED RIGHT-OF-WAY
- SIGNALIZED INTERSECTION
- PROPOSED SIDEWALK
- PROPOSED GRASS

Stay up to date with project information by scanning the QR code to visit the project website.

